



BASEMENT LEVEL
 0 2' 4' 8'

1/4" = 1'-0" 3
 A-01

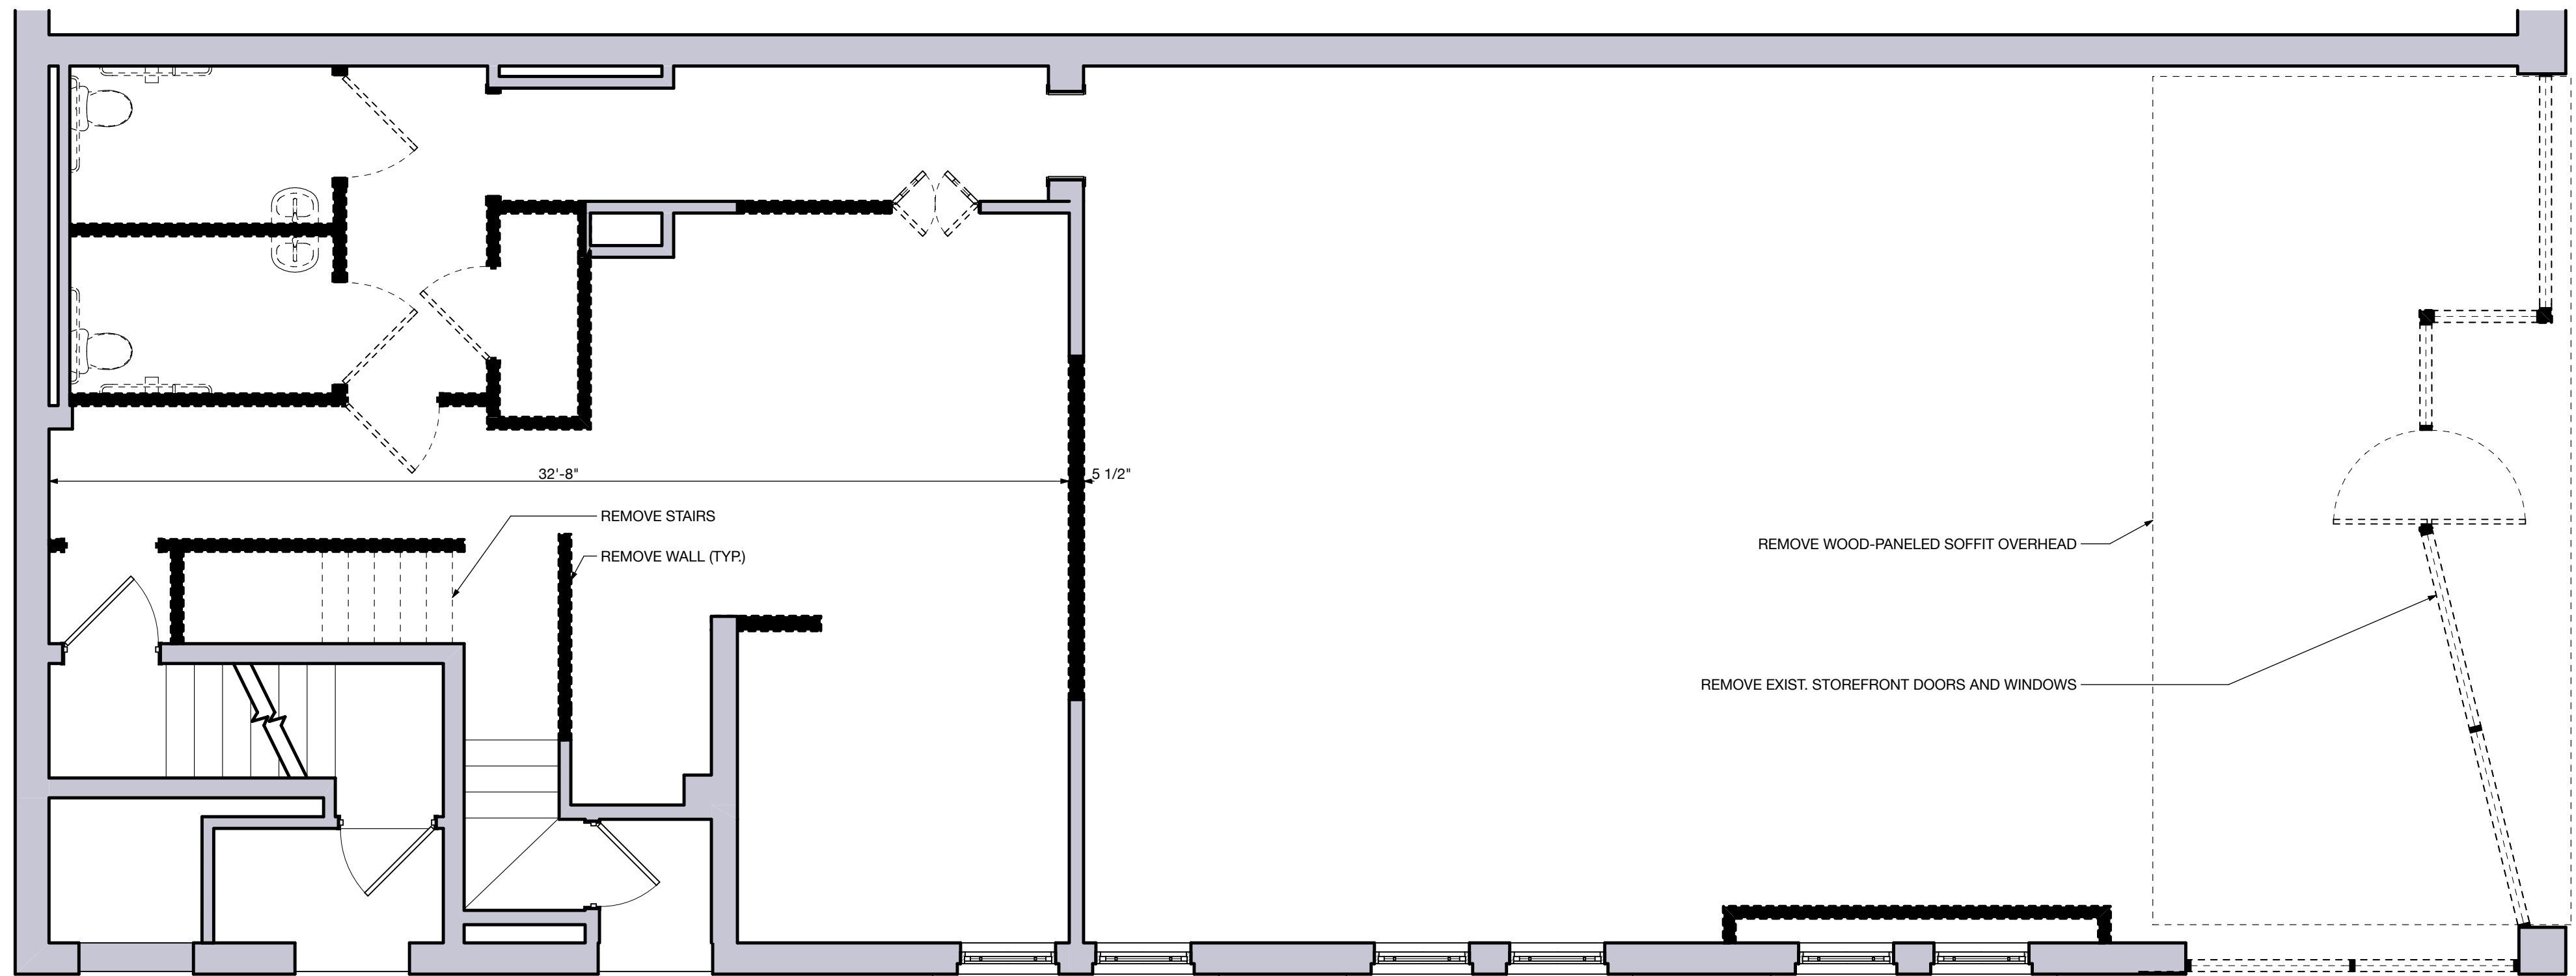

RESTAURANT LEVEL
 0 2' 4' 8'

1/4" = 1'-0" 1
 A-01

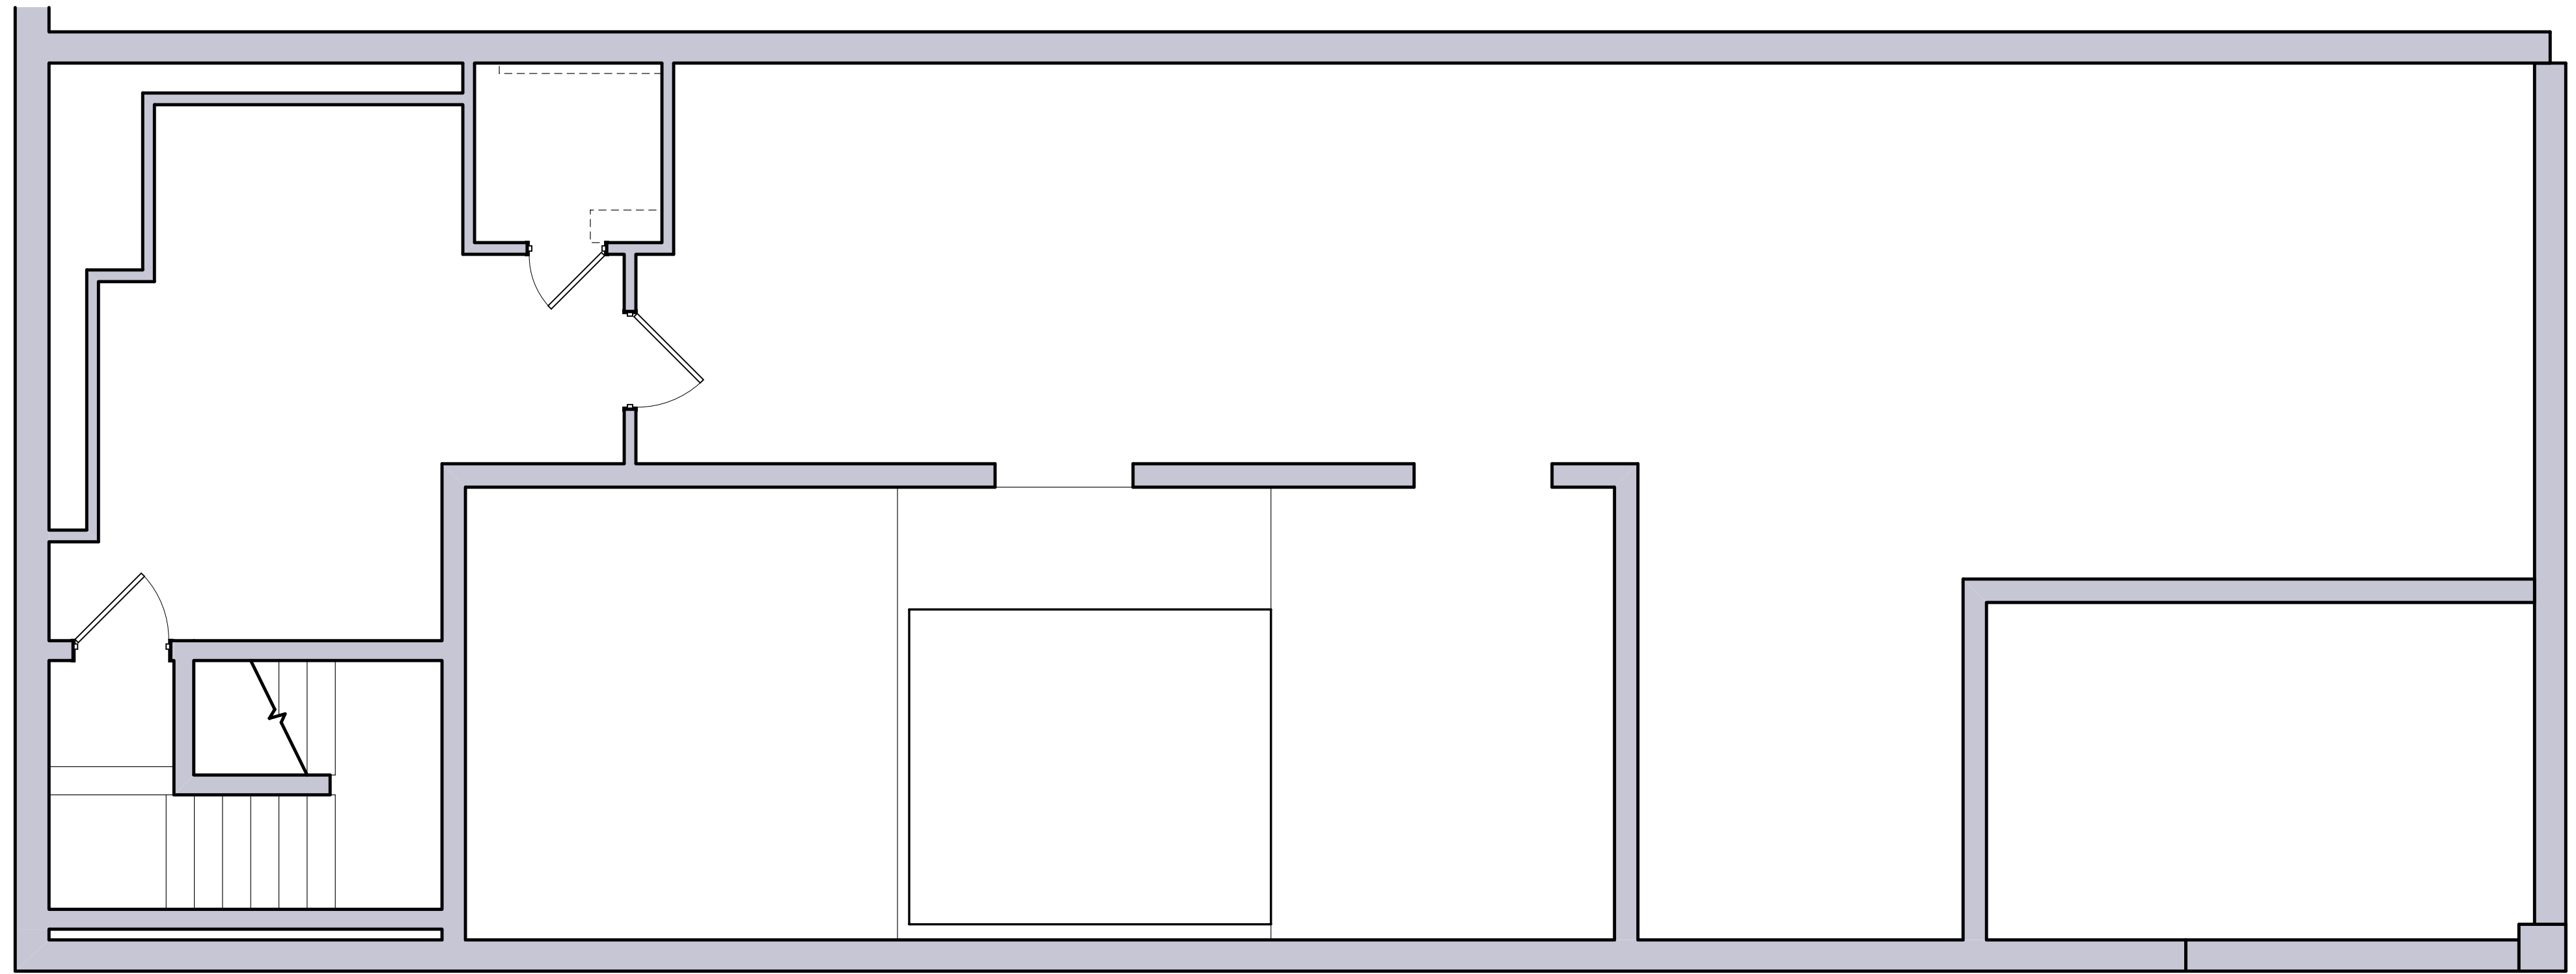


BASEMENT LEVEL
 0 2' 4' 8'

1/4" = 1'-0" 3
 A-02




RESTAURANT LEVEL
 0 2' 4' 8'

1/4" = 1'-0" 1
 A-02

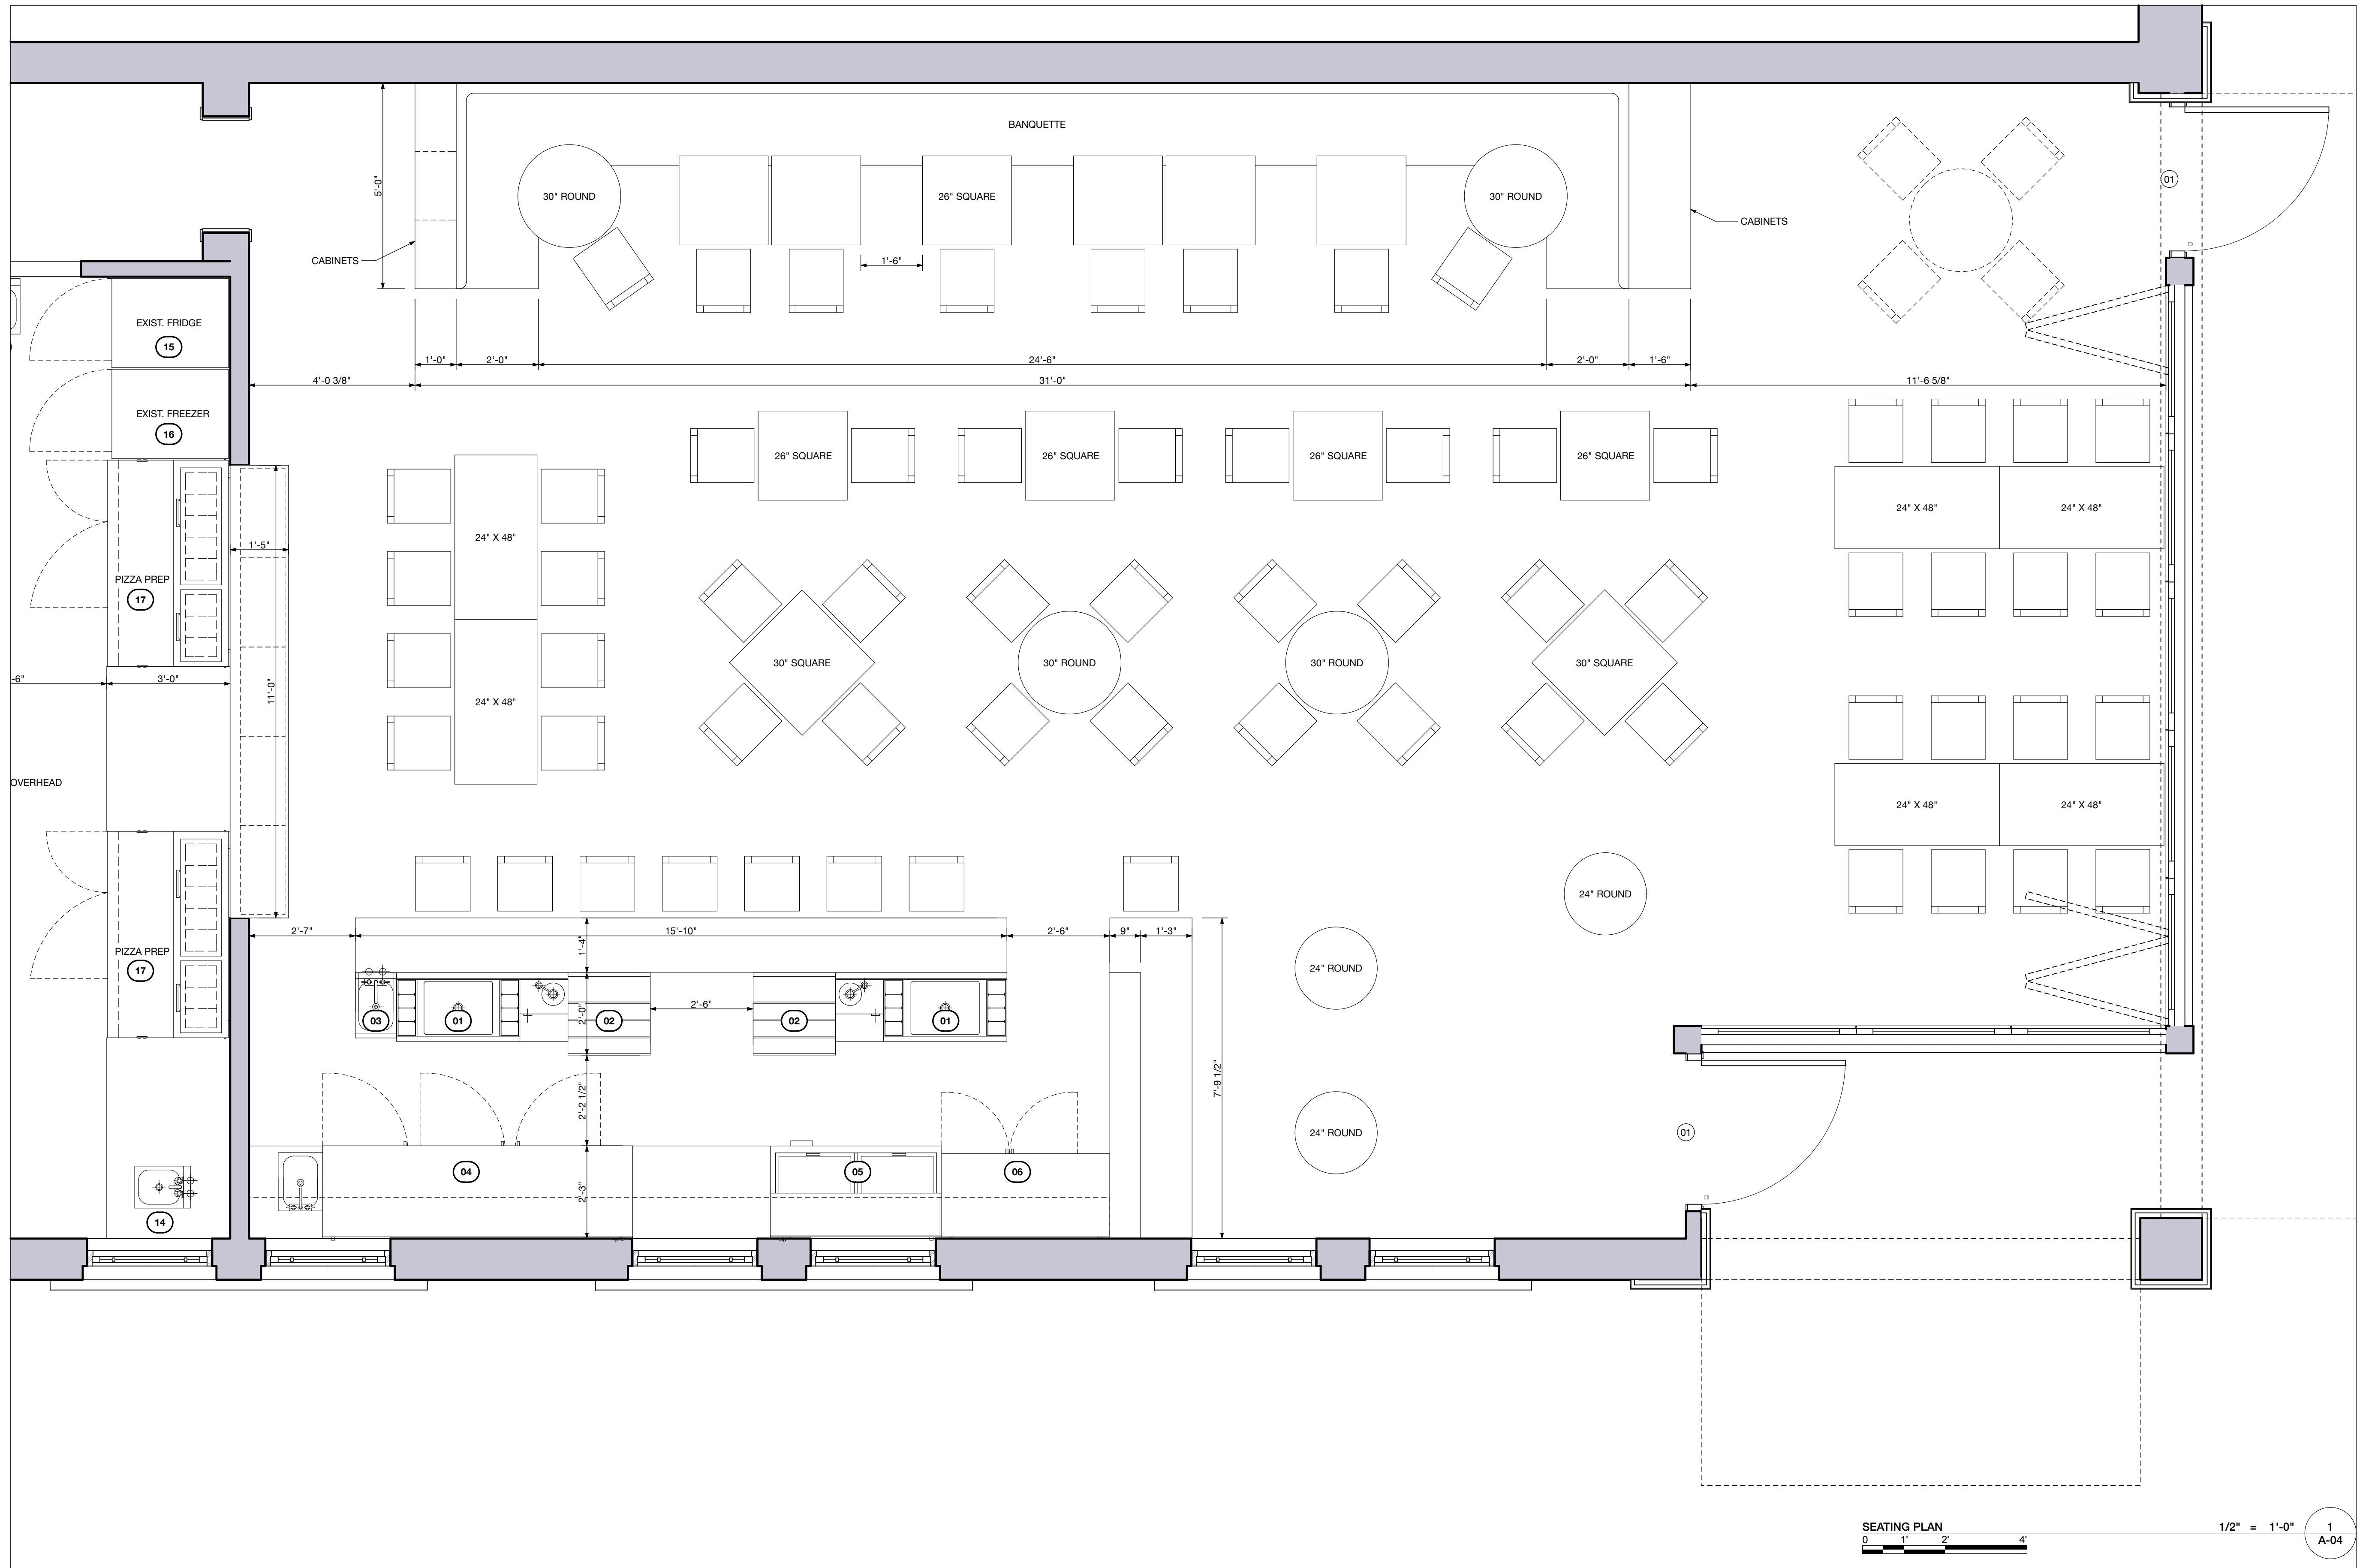

SEATING PLAN
 0 1' 2' 4'

1/2" = 1'-0" 1
 A-04

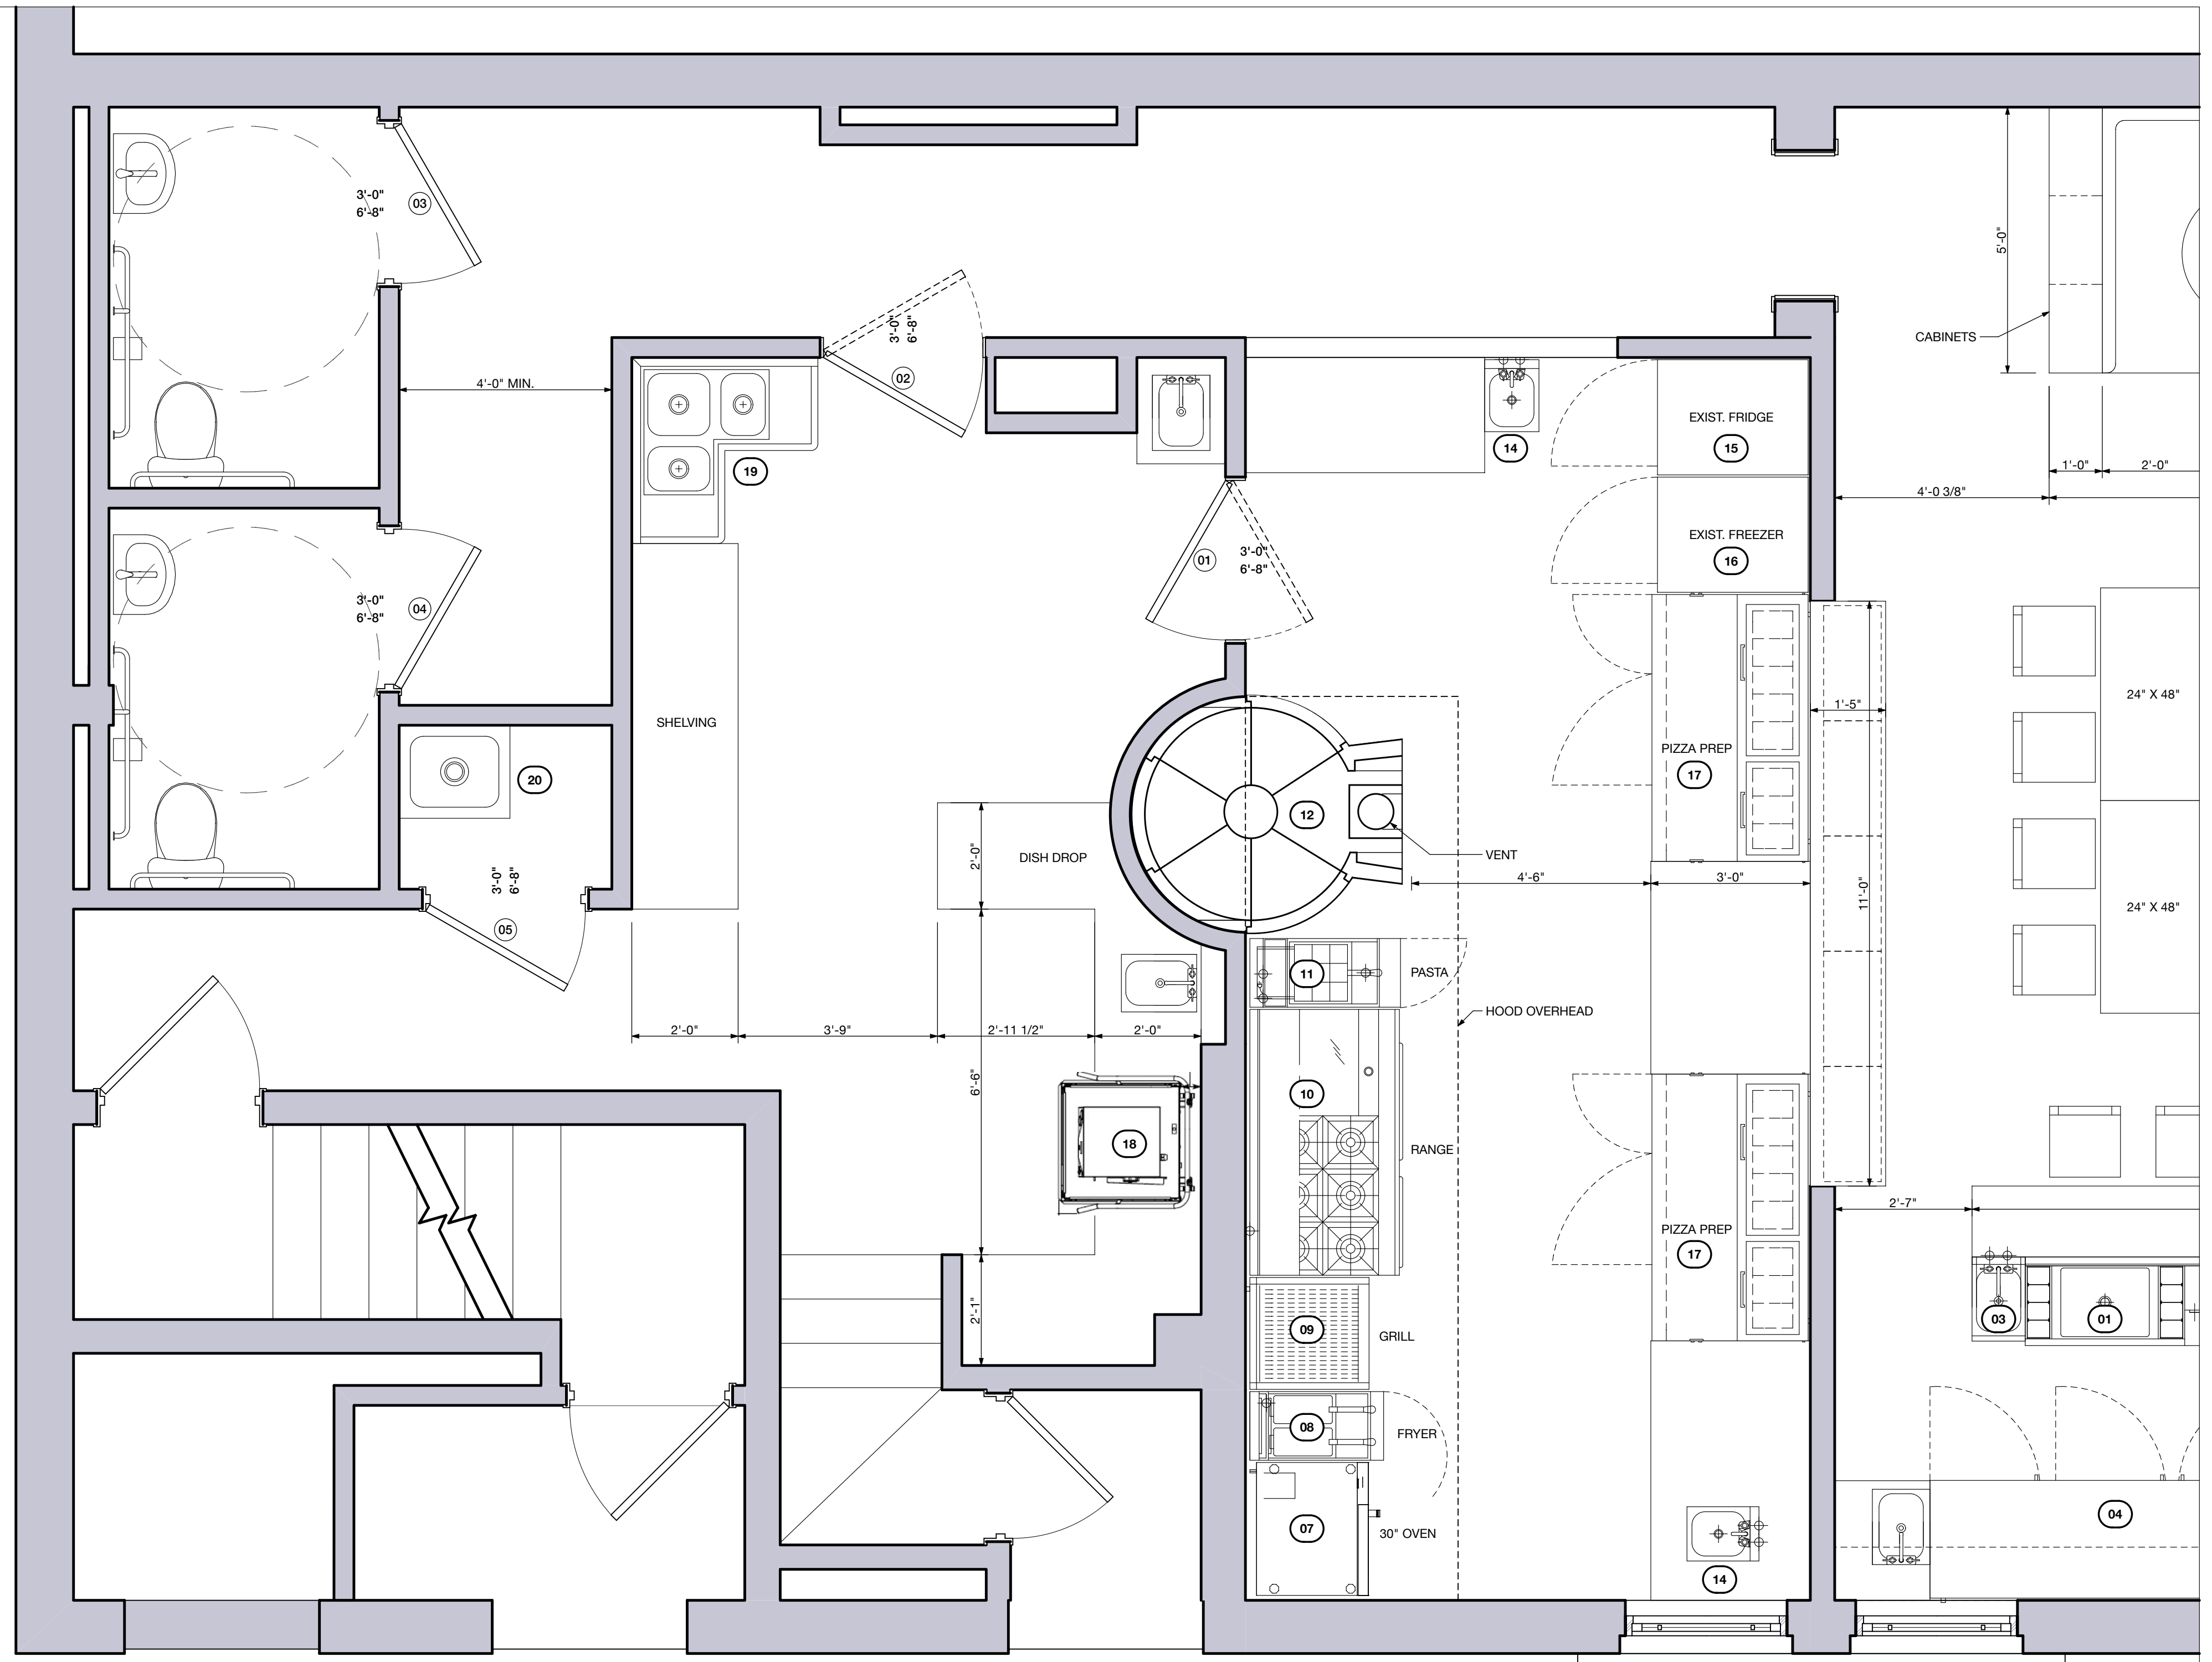

KITCHEN PLAN
 0 1' 2' 4'

1/2" = 1'-0" 1
 A-05